


DRAWING: 10

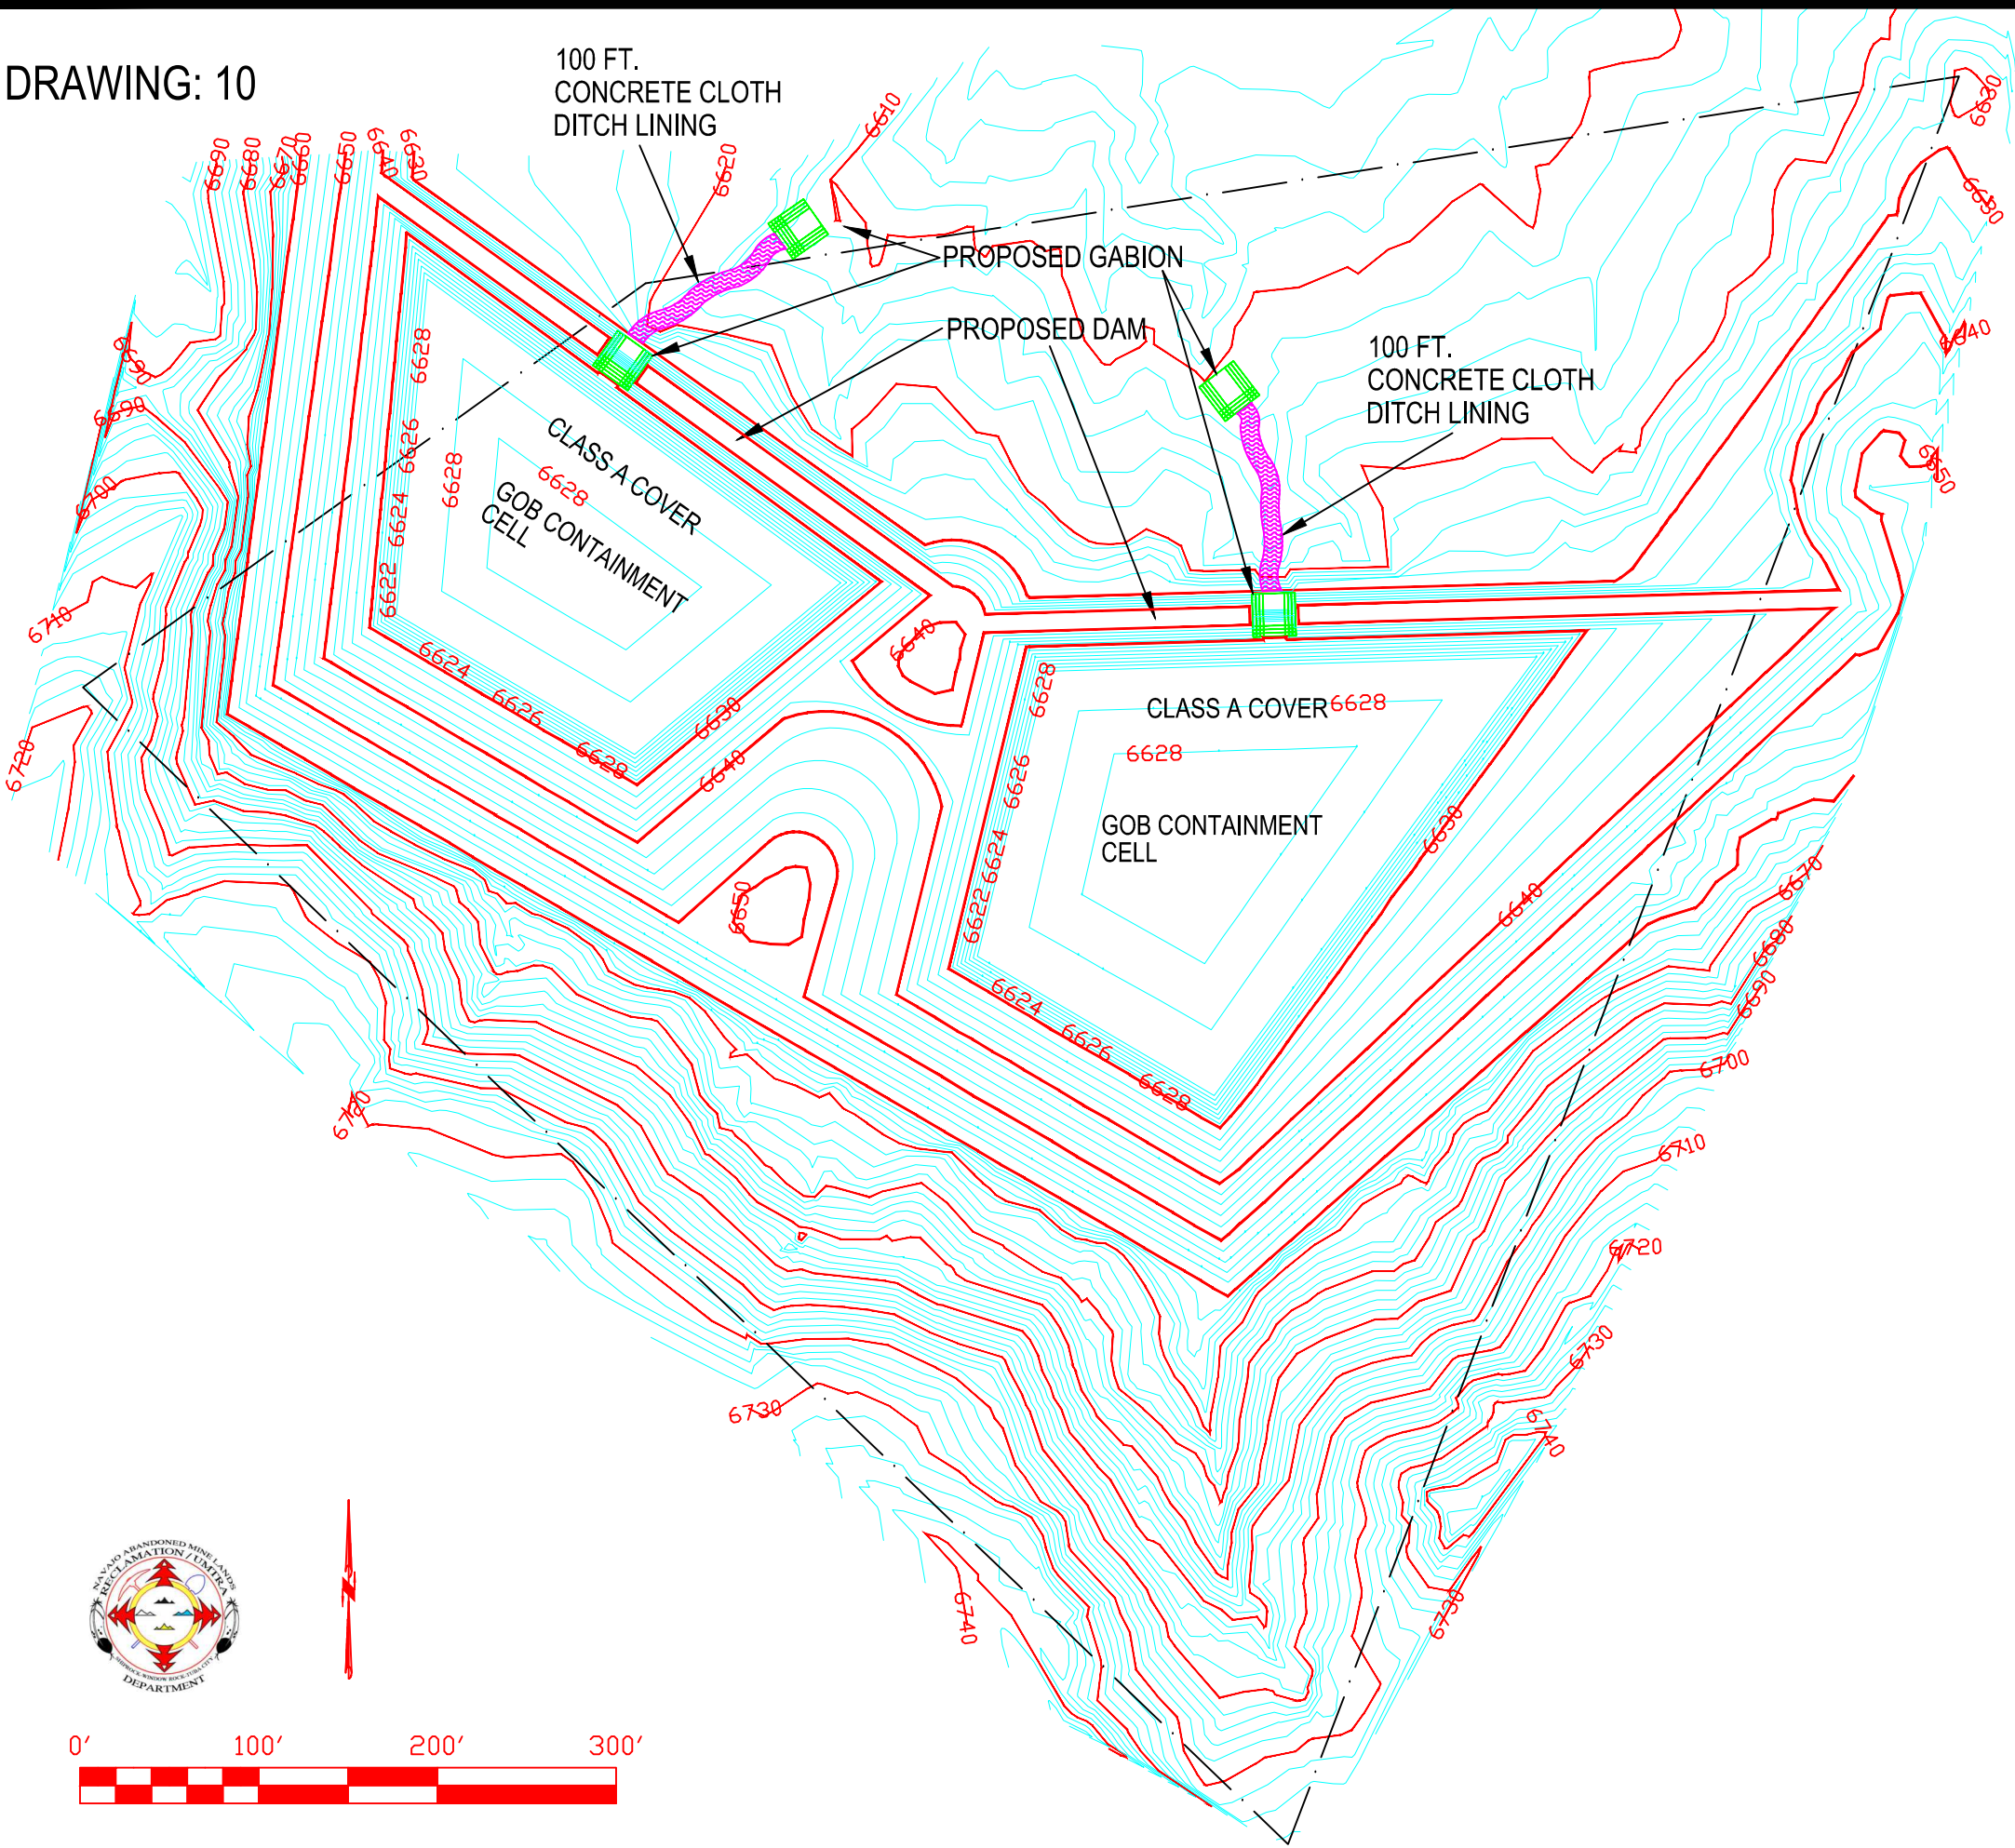

LEGEND

These standard symbols will be found in the drawing.

- BOUNDARY
- ~~~~~ CONCRETE CLOTH DITCH LINING
- PROPOSED GABIONS
- CONTOUR 2FT. INTERVAL



REVISION		DESCRIPTION	BY
NAVAJO ABANDONED MINE LANDS RECLAMATION PROGRAM			
NAVAJO NATION			
COYOTE CANYON, MCKINLEY COUNTY, NM			
TECHNICAL SPECIFICATIONS			
CHACOAN I AML RECLAMATION PROJECT			
PROPOSED DRAWING			
PROJECT NO. NA-0069			
DRAWING: AJ	CHECKED BY:	SURVEYED BY: LB, AJ	AUTOCAD
DATE: 08/29/13	DATE:	DATE: 08/27/13	DRAWING
FILENAME: CHACOAN I	SHEET: 14 OF 14	SHIPROCK AML PROGRAM OFFICE	
UPDATED:	TOTAL SHEET:	SHIPROCK, NEW MEXICO	